


Phase	Segment Endpoints
Phase 1	Manhole U84-6 to U-6
Phase 2	Manhole U-6 to Manhole L-274
Phase 3	Manhole L-274 to Spring Creek Pump Station
Phase 4	Spring Creek Pump Station to Manhole L-90 (Alburtis Line)
Phase 5	Manhole L-90 (Alburtis Line) to Meter Station #5
Phase 6	Meter Station #5 to Park Pump Station

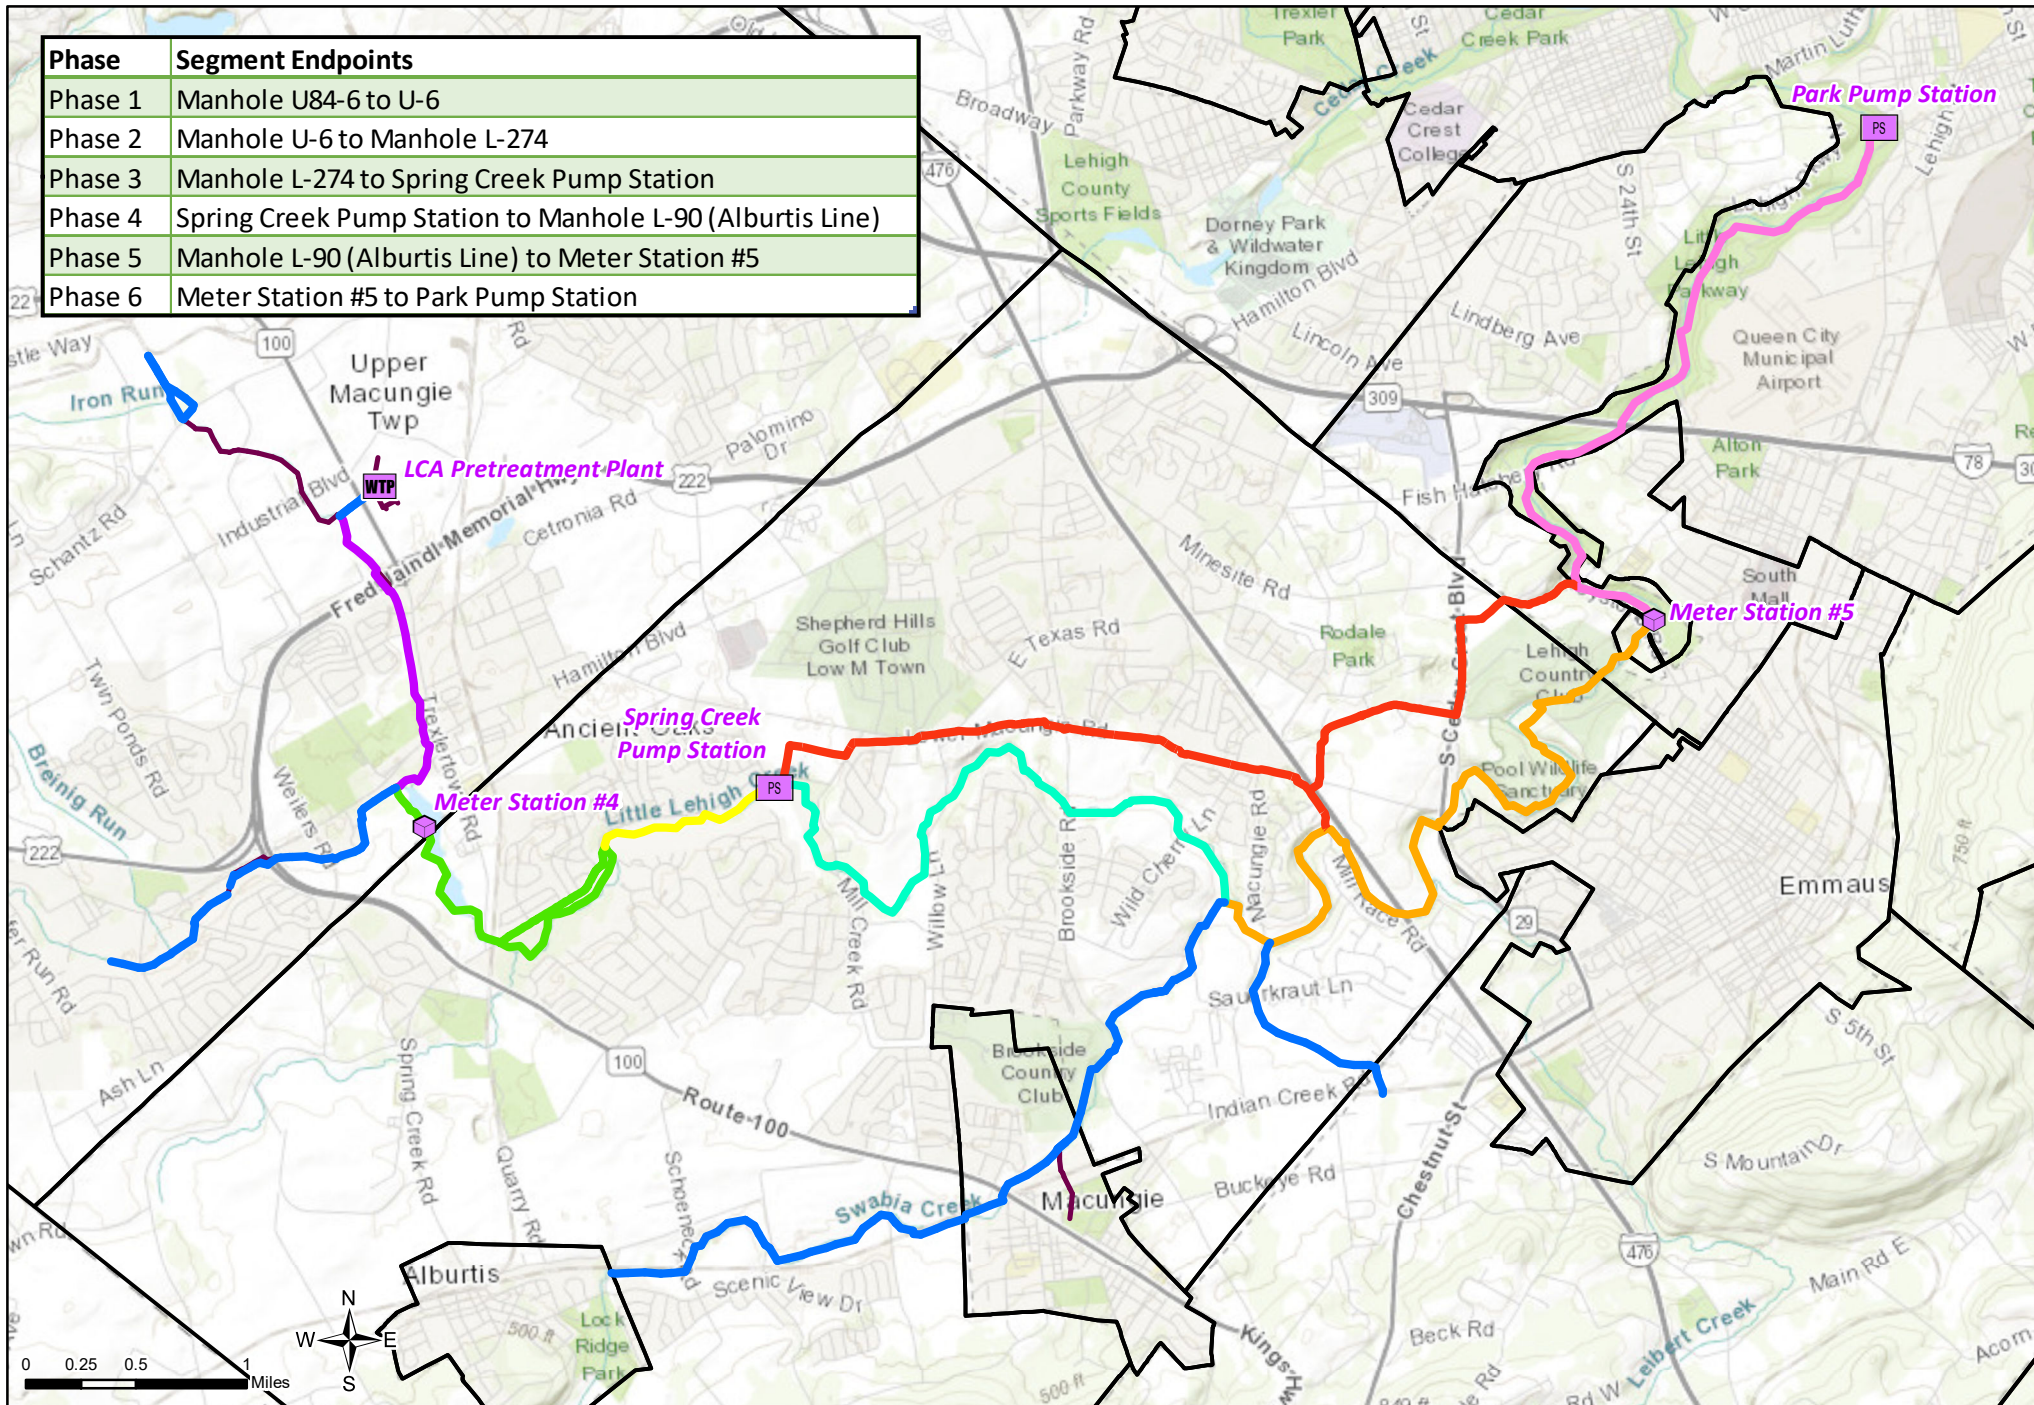

Western Lehigh Interceptor Emergency Project

- Phase 1 — Phase 4 — LCA Western Lehigh Interceptor
- Phase 2 — Phase 5 — Spring Creek Force Main
- Phase 3 — Phase 6 — Test & Seal Completed 2016-2017

LEHIGH COUNTY AUTHORITY

WLI EMERGENCY PROJECT

PHASES 1-6

LEHIGH COUNTY AUTHORITY
GIS

SCALE: 1:55,000

DATE: 8/23/2019

DRAWN: AKW

CHECKED: